


BLUESTONE SIDEWALK

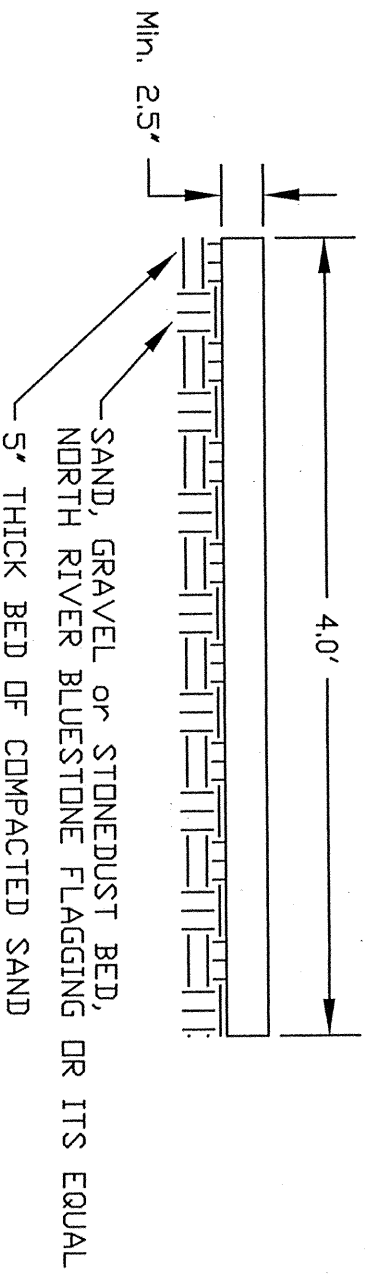

1. NEW BLUESTONE FLAGS ARE TO BE PLACED WHERE THERE ARE INSUFFICIENT FLAGS AVAILABLE TO BE RELAID, OR AS DIRECTED BY THE ENGINEER. THEY SHALL NOT BE LESS THAN 4 FEET WIDE, NOT LESS THAN 10 SQUARE FEET IN AREA.
2. RELAID FLAGS SHALL CONSIST OF EXISTING BLUESTONE IN PLACE, ACCEPTABLE IN CONDITION, SQUARE OR RECTANGULAR IN SHAPE, REMOVED AND RELAID AS DIRECTED BY THE ENGINEER. THEY SHALL BE NOT LESS THAN 2 FEET WIDE, NOT LESS THAN 5 SQUARE FEET IN AREA.
3. FLAGS REMOVED IN ACCEPTABLE CONDITION ARE TO BE DELIVERED TO A DESIGNATED CITY YARD AFTER COMPLETION OF WORK.

GENERAL NOTES:

1. CONTRACTOR MUST HAVE INSPECTION PRIOR TO PLACING GRAVEL.
2. NO WORK TO BE DONE ON WEEKENDS OR HOLIDAYS UNLESS INSPECTOR IS NOTIFIED AND ARRANGEMENTS HAVE BEEN MADE WHERE AN INSPECTOR CAN BE PRESENT AT THE CONTRACTOR'S EXPENSE.
3. ENTIRE WORK AREA TO BE KEPT CLEAN AND PROPERLY BARRICADED. THREE FEET OF PEDESTRIAN RIGHT OF WAY IS TO BE PROVIDED AND MAINTAINED AROUND THE CONSTRUCTION AREA. ALL DWELLINGS, UNITS AND BUSINESSES MUST HAVE PROPER ACCESS.
4. NO ASH IS ALLOWED IN PLACE OF GRAVEL!
5. GAS AND WATER BOXES MUST BE FLUSH TO SIDEWALK SURFACE.
NO TRIPPING HAZARDS
6. NO TREE ROOTS 2 IN. OR MORE IN DIAMETER ARE TO BE DAMAGED, CUT OR REMOVED WITHOUT CITY ARBORIST APPROVAL.
7. ALL NECESSARY PERMITS, RULES AND REGULATIONS MUST BE FOLLOWED.

CITY OF YONKERS
DEPARTMENT OF ENGINEERING

TYPICAL BLUESTONE SIDEWALKS

DATE: 11/13/2002
DWG NO.:
SHEET: 1 OF 1
SCALE: NOT TO SCALE
DRAWN BY: JM
CHECKED BY:

